

Lowel Ground Floor Flair - INO, & Cast Falade, Eco

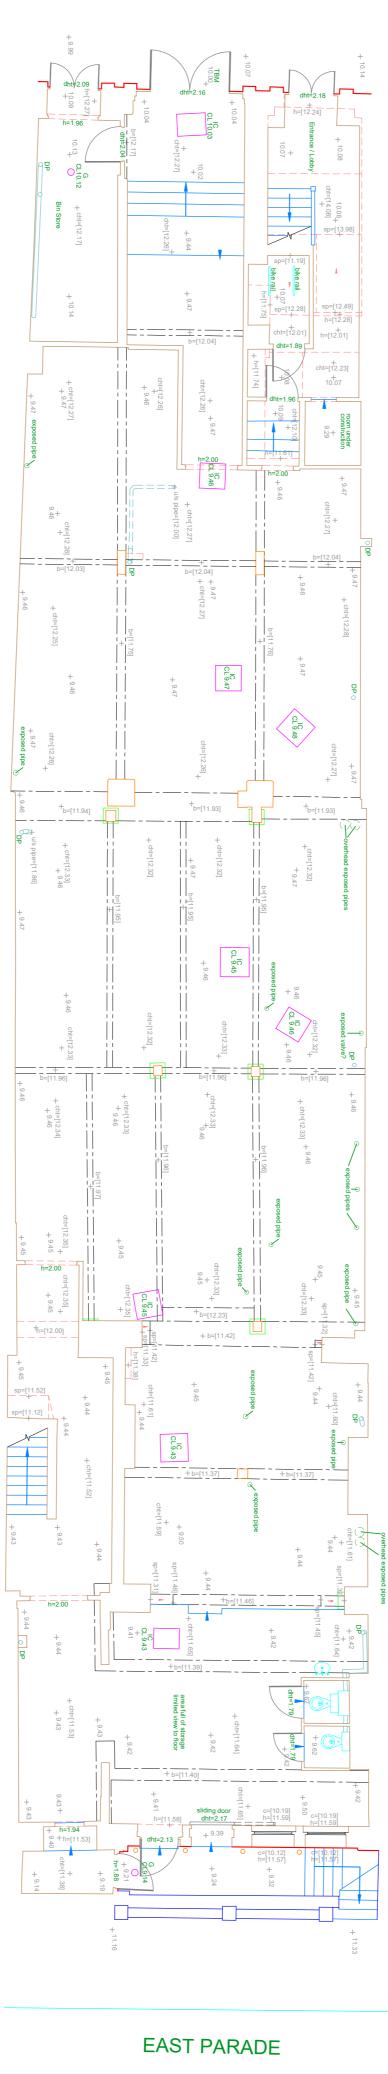

PARK CROSS STREET

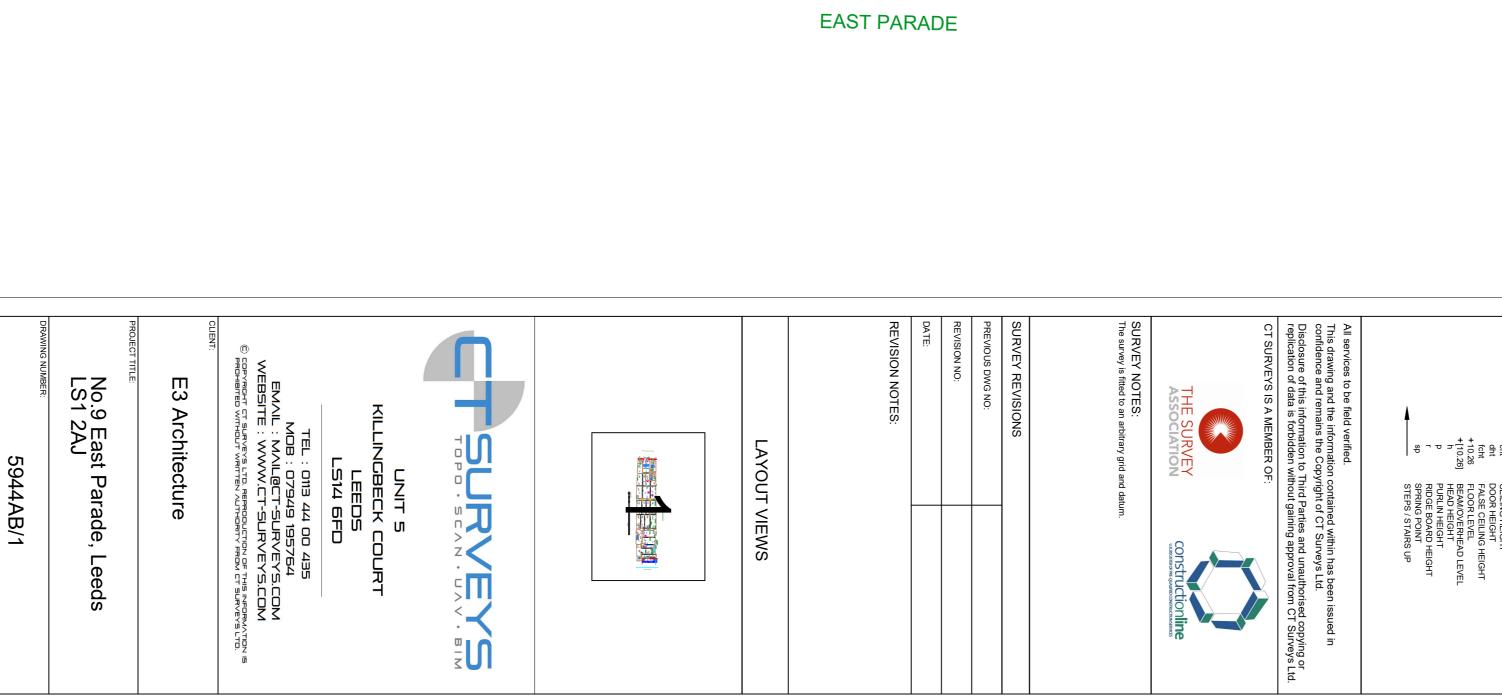

1:100 @ A1

LEVEL DATUM:
Arbitrary

BENCH MARK USED:
Threshold level to Park Cross St