
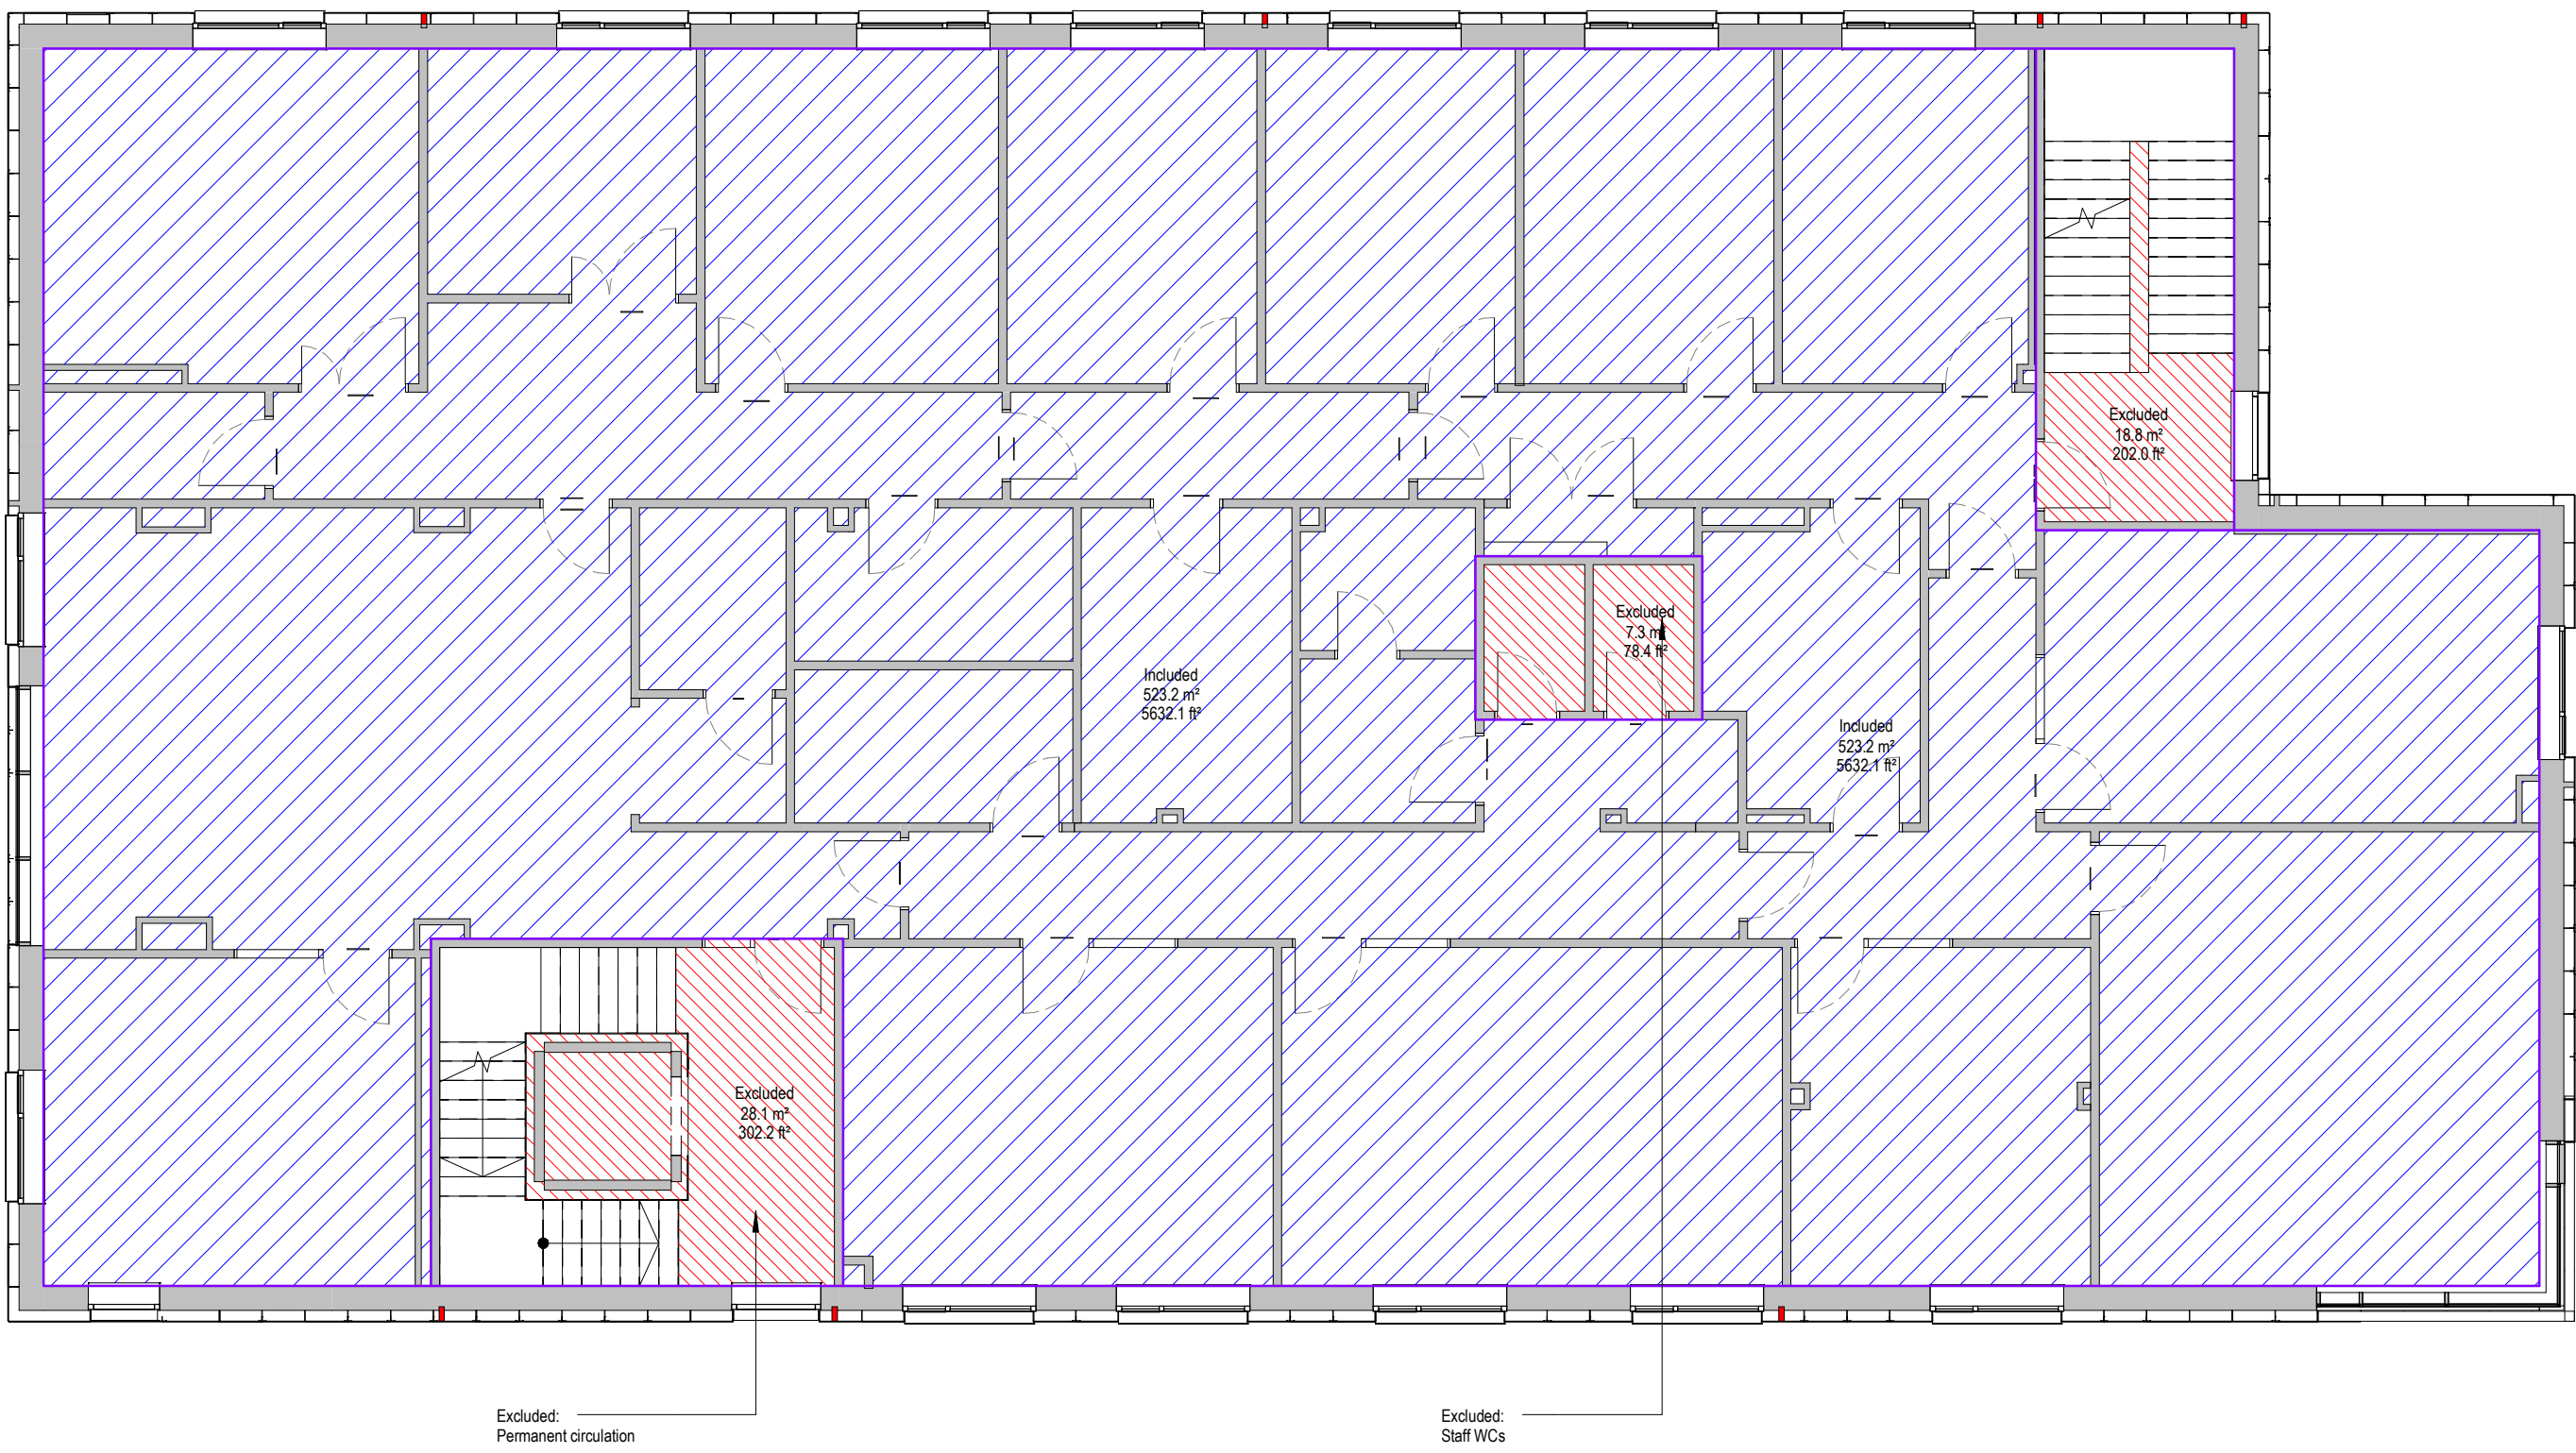


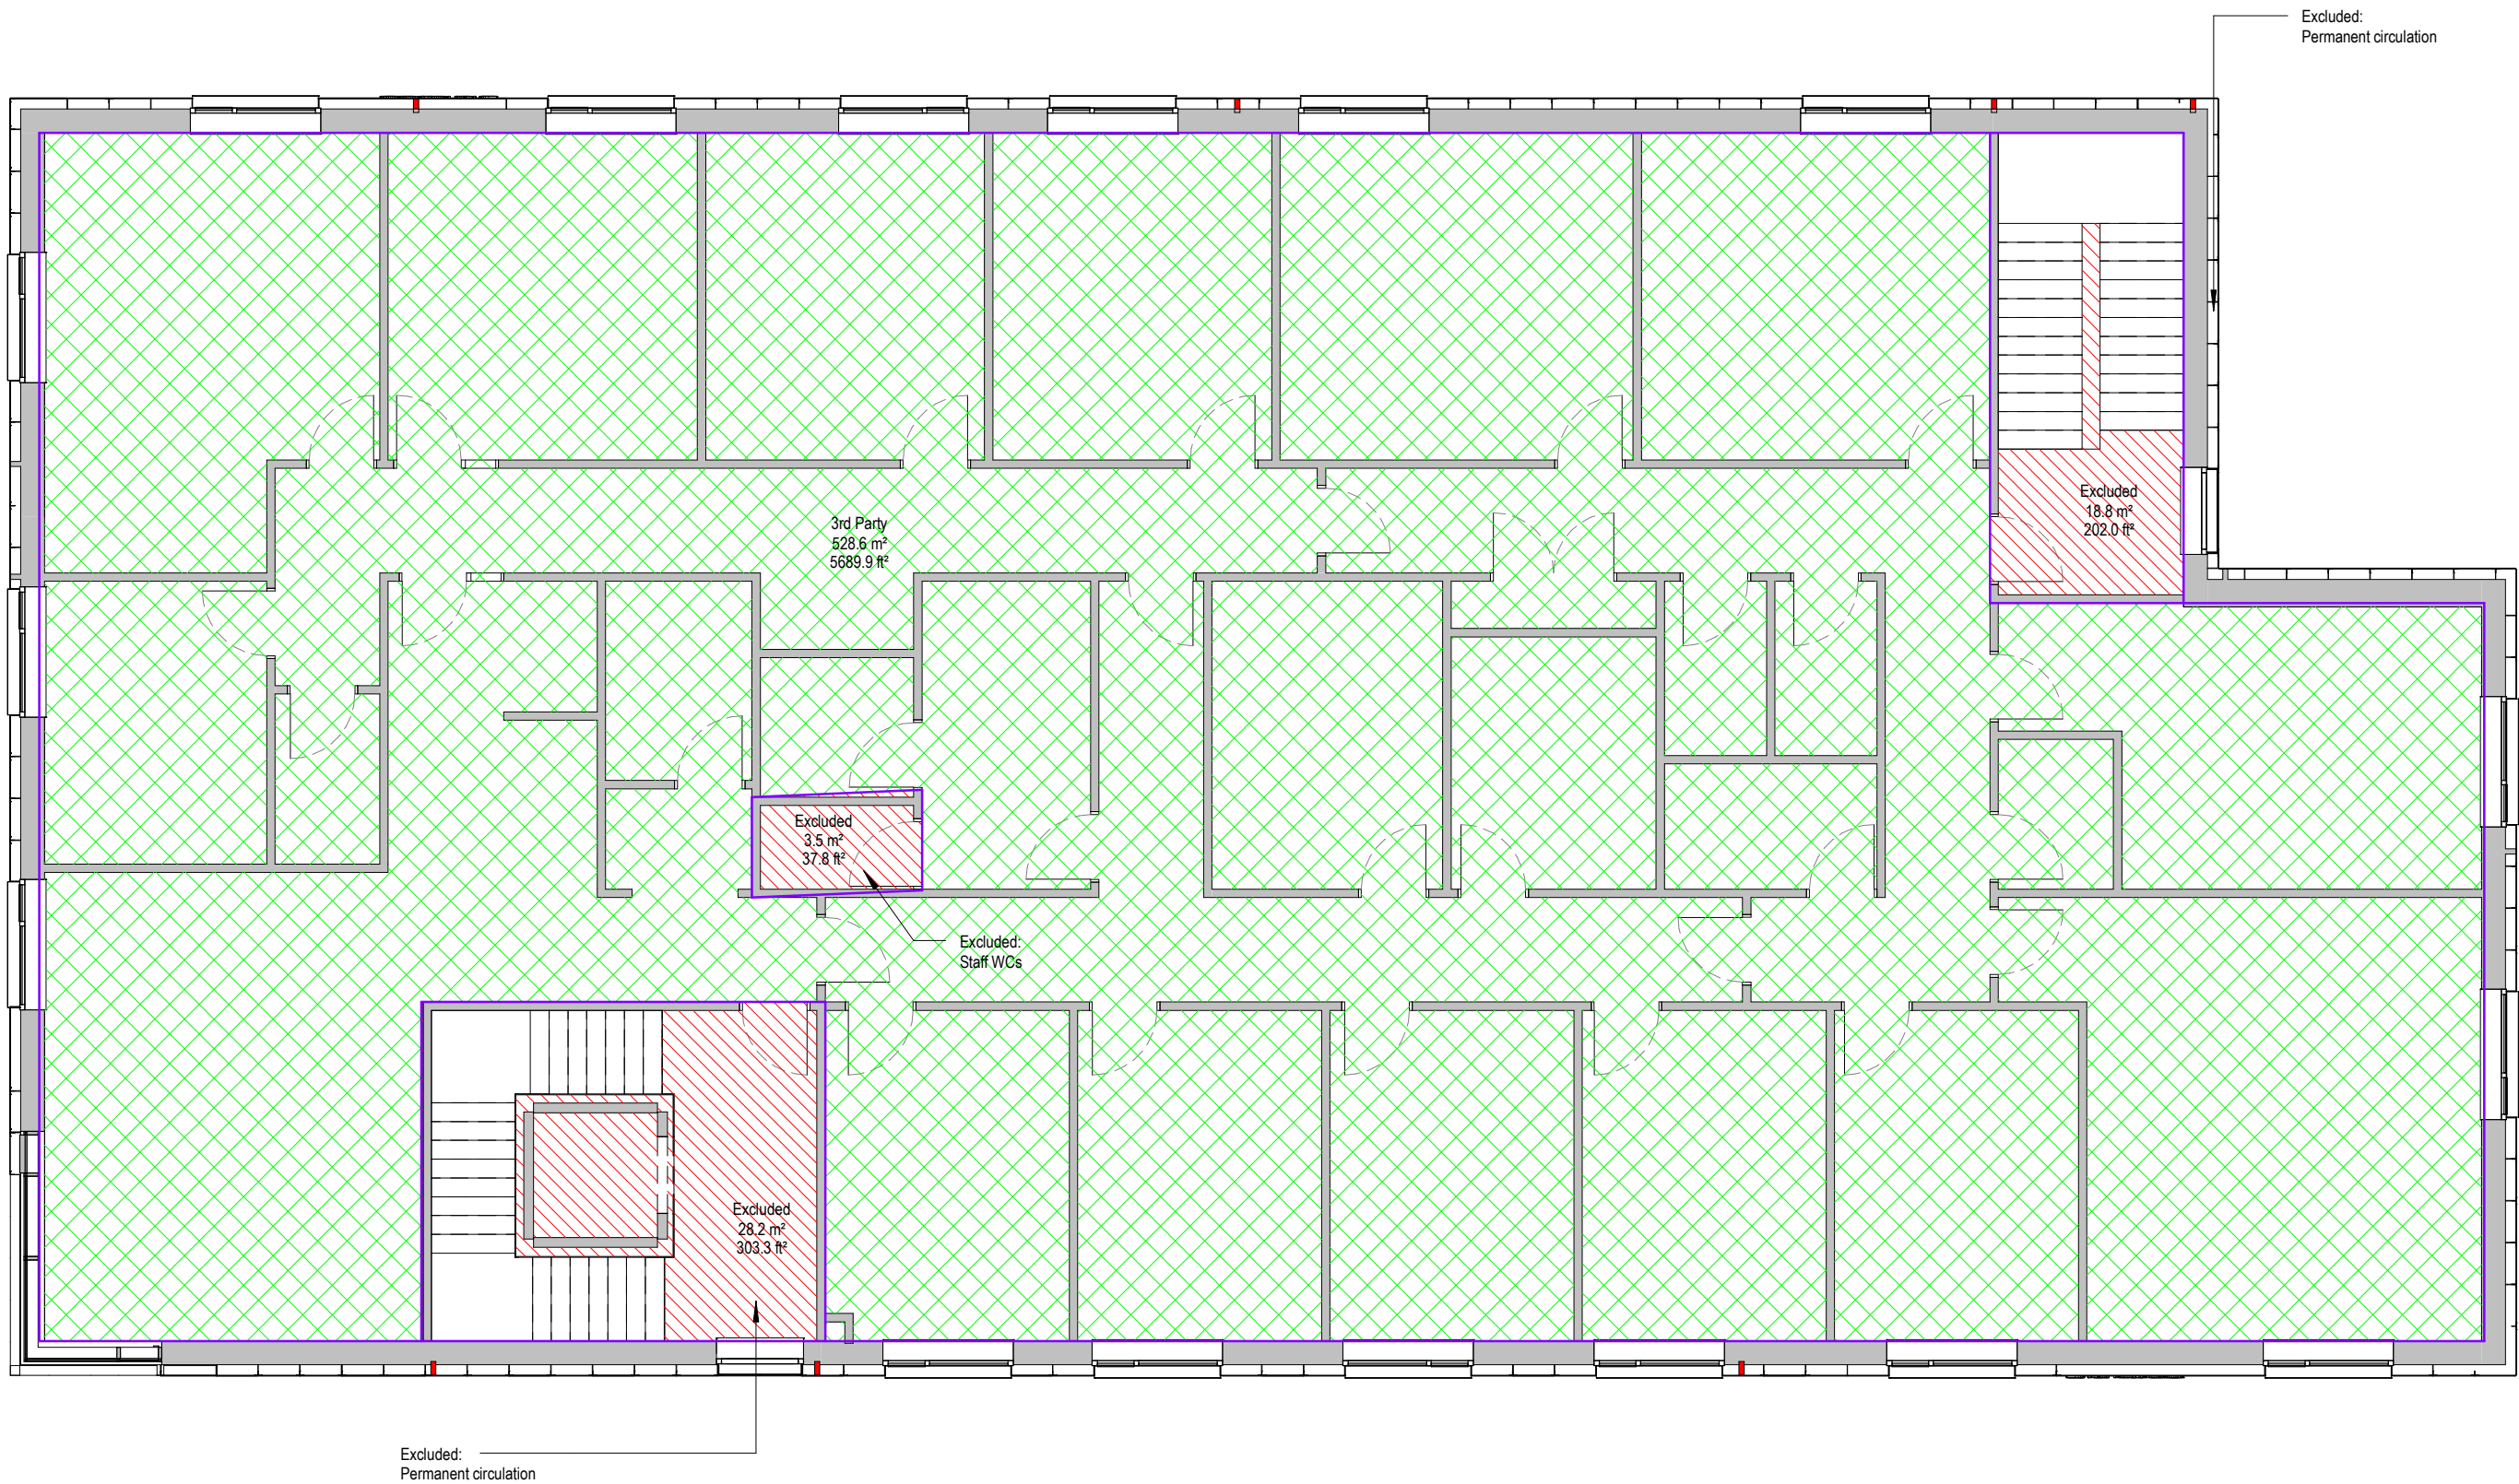


AREA SCHEDULE - GIA		
Name	Level	Area
Area	LEVEL 02 2F	577.4 m²
Area	LEVEL 01 1F	577.4 m²
Area	LEVEL 00 GF	513.4 m²
		1,668.2 m²

AREA SCHEDULE - NIA		
Name	Level	Area
3rd Party	LEVEL 02 2F	528.6 m²
3rd Party	LEVEL 00 GF	82.6 m²
		611.2 m²
Excluded	LEVEL 02 2F	50.5 m²
Excluded	LEVEL 01 1F	54.1 m²
Excluded	LEVEL 00 GF	96.5 m²
Excluded	Not Placed	0 m²
		201.1 m²
Included	LEVEL 01 1F	523.2 m²
Included	LEVEL 00 GF	334.1 m²
		857.3 m²
		1,669.6 m²

Schema 1 Legend

- 3rd Party
- Excluded
- Included

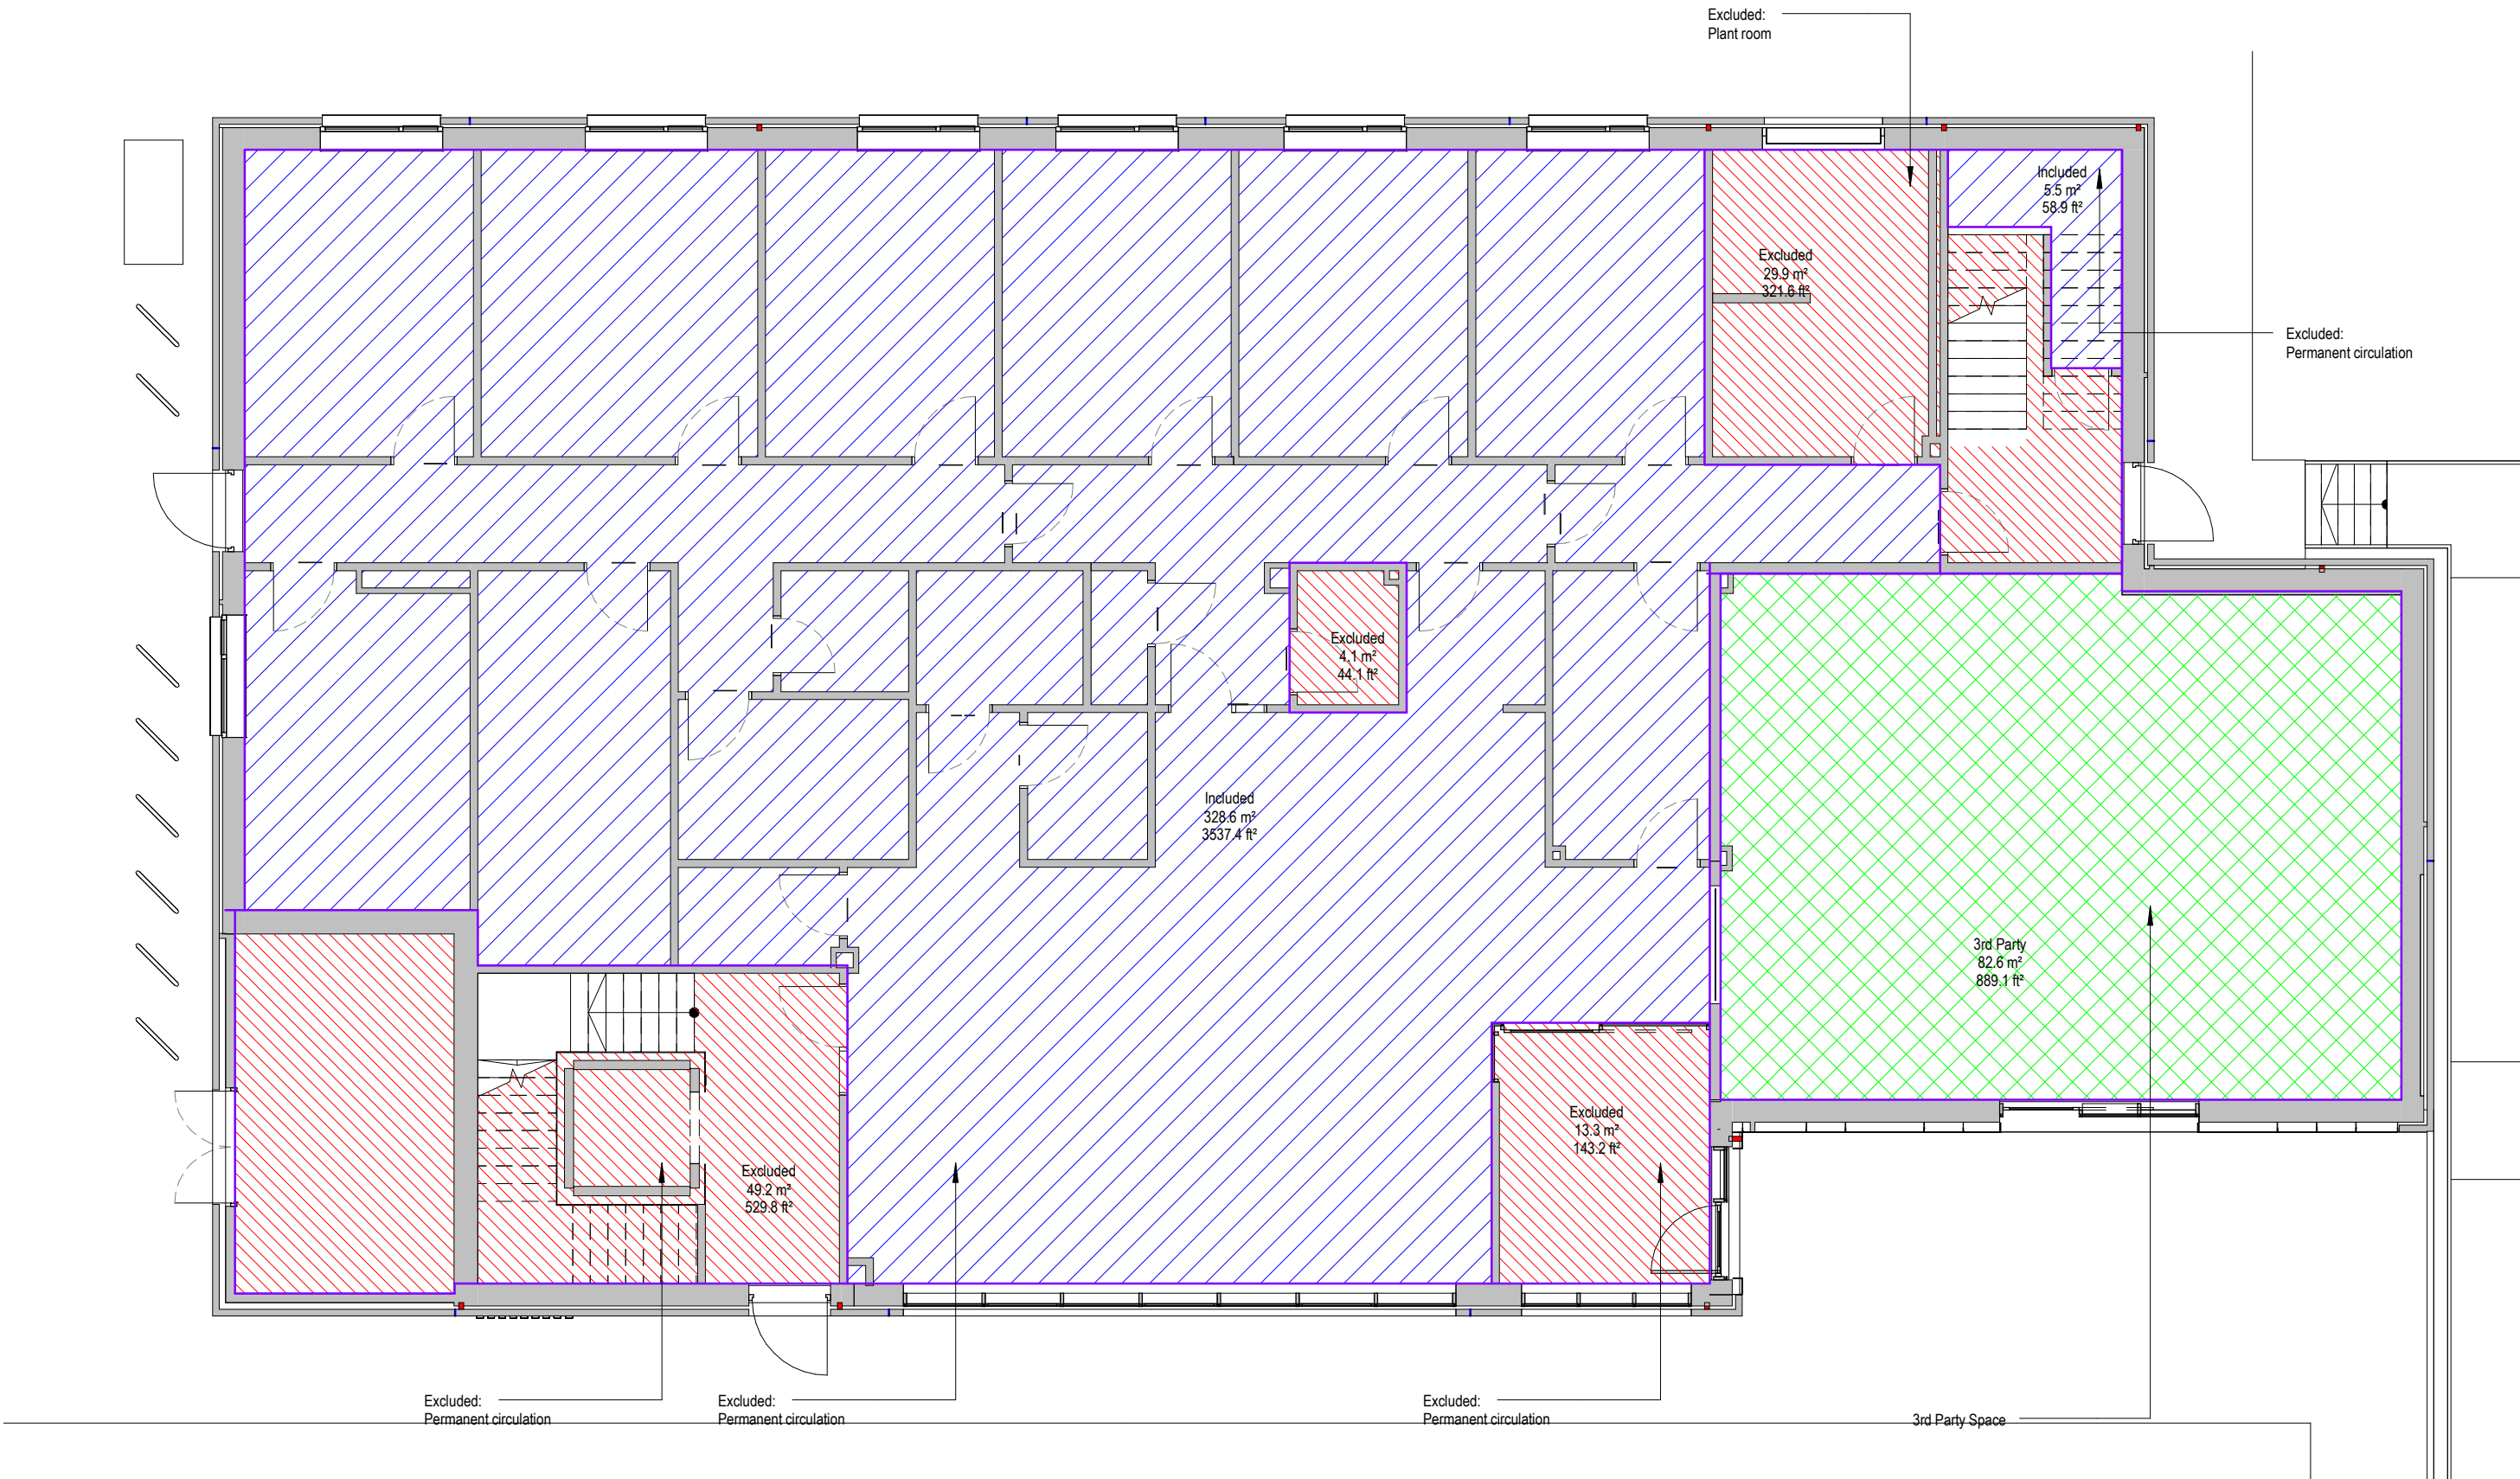

P5	21.02.24	2nd Floor Layout	IOF	TCP
P4	22.06.22	Store added to included area	IOF	TCP
P3	07.06.22	General layout updated	IOF	TCP
P2	28.10.21		IOF	TCP
P1	09.07.21	First Issue	IOF	TCP

Rev:	Date:	Description:	By:	Auth:
------	-------	--------------	-----	-------

P+HS
architects

a. 84 Albion Street
Leeds
West Yorkshire
LS1 6AG
e. Leeds@pandhs.co.uk
t. 0113 245 4332
w. www.pandhs.co.uk

Client:
MAYFAIR GROUP INVESTMENT

Project No: 3092
Project Name: HAREHILLS HEALTH CENTRE

Document Reference:						
Project ID	Originator	Volume	Level	Type	Role	Number
HHC - PHS - XX - ZZ - DR - A - 20004						
AREA PLAN GIA						
Suitability Status:		Revision:				
Code	Description	Code				
S3	REVIEW & COMMENT	P5				
Created By:		Authorised By:		Date:		Scale at A1:
TCP		TCP		09.07.21		1 : 100