
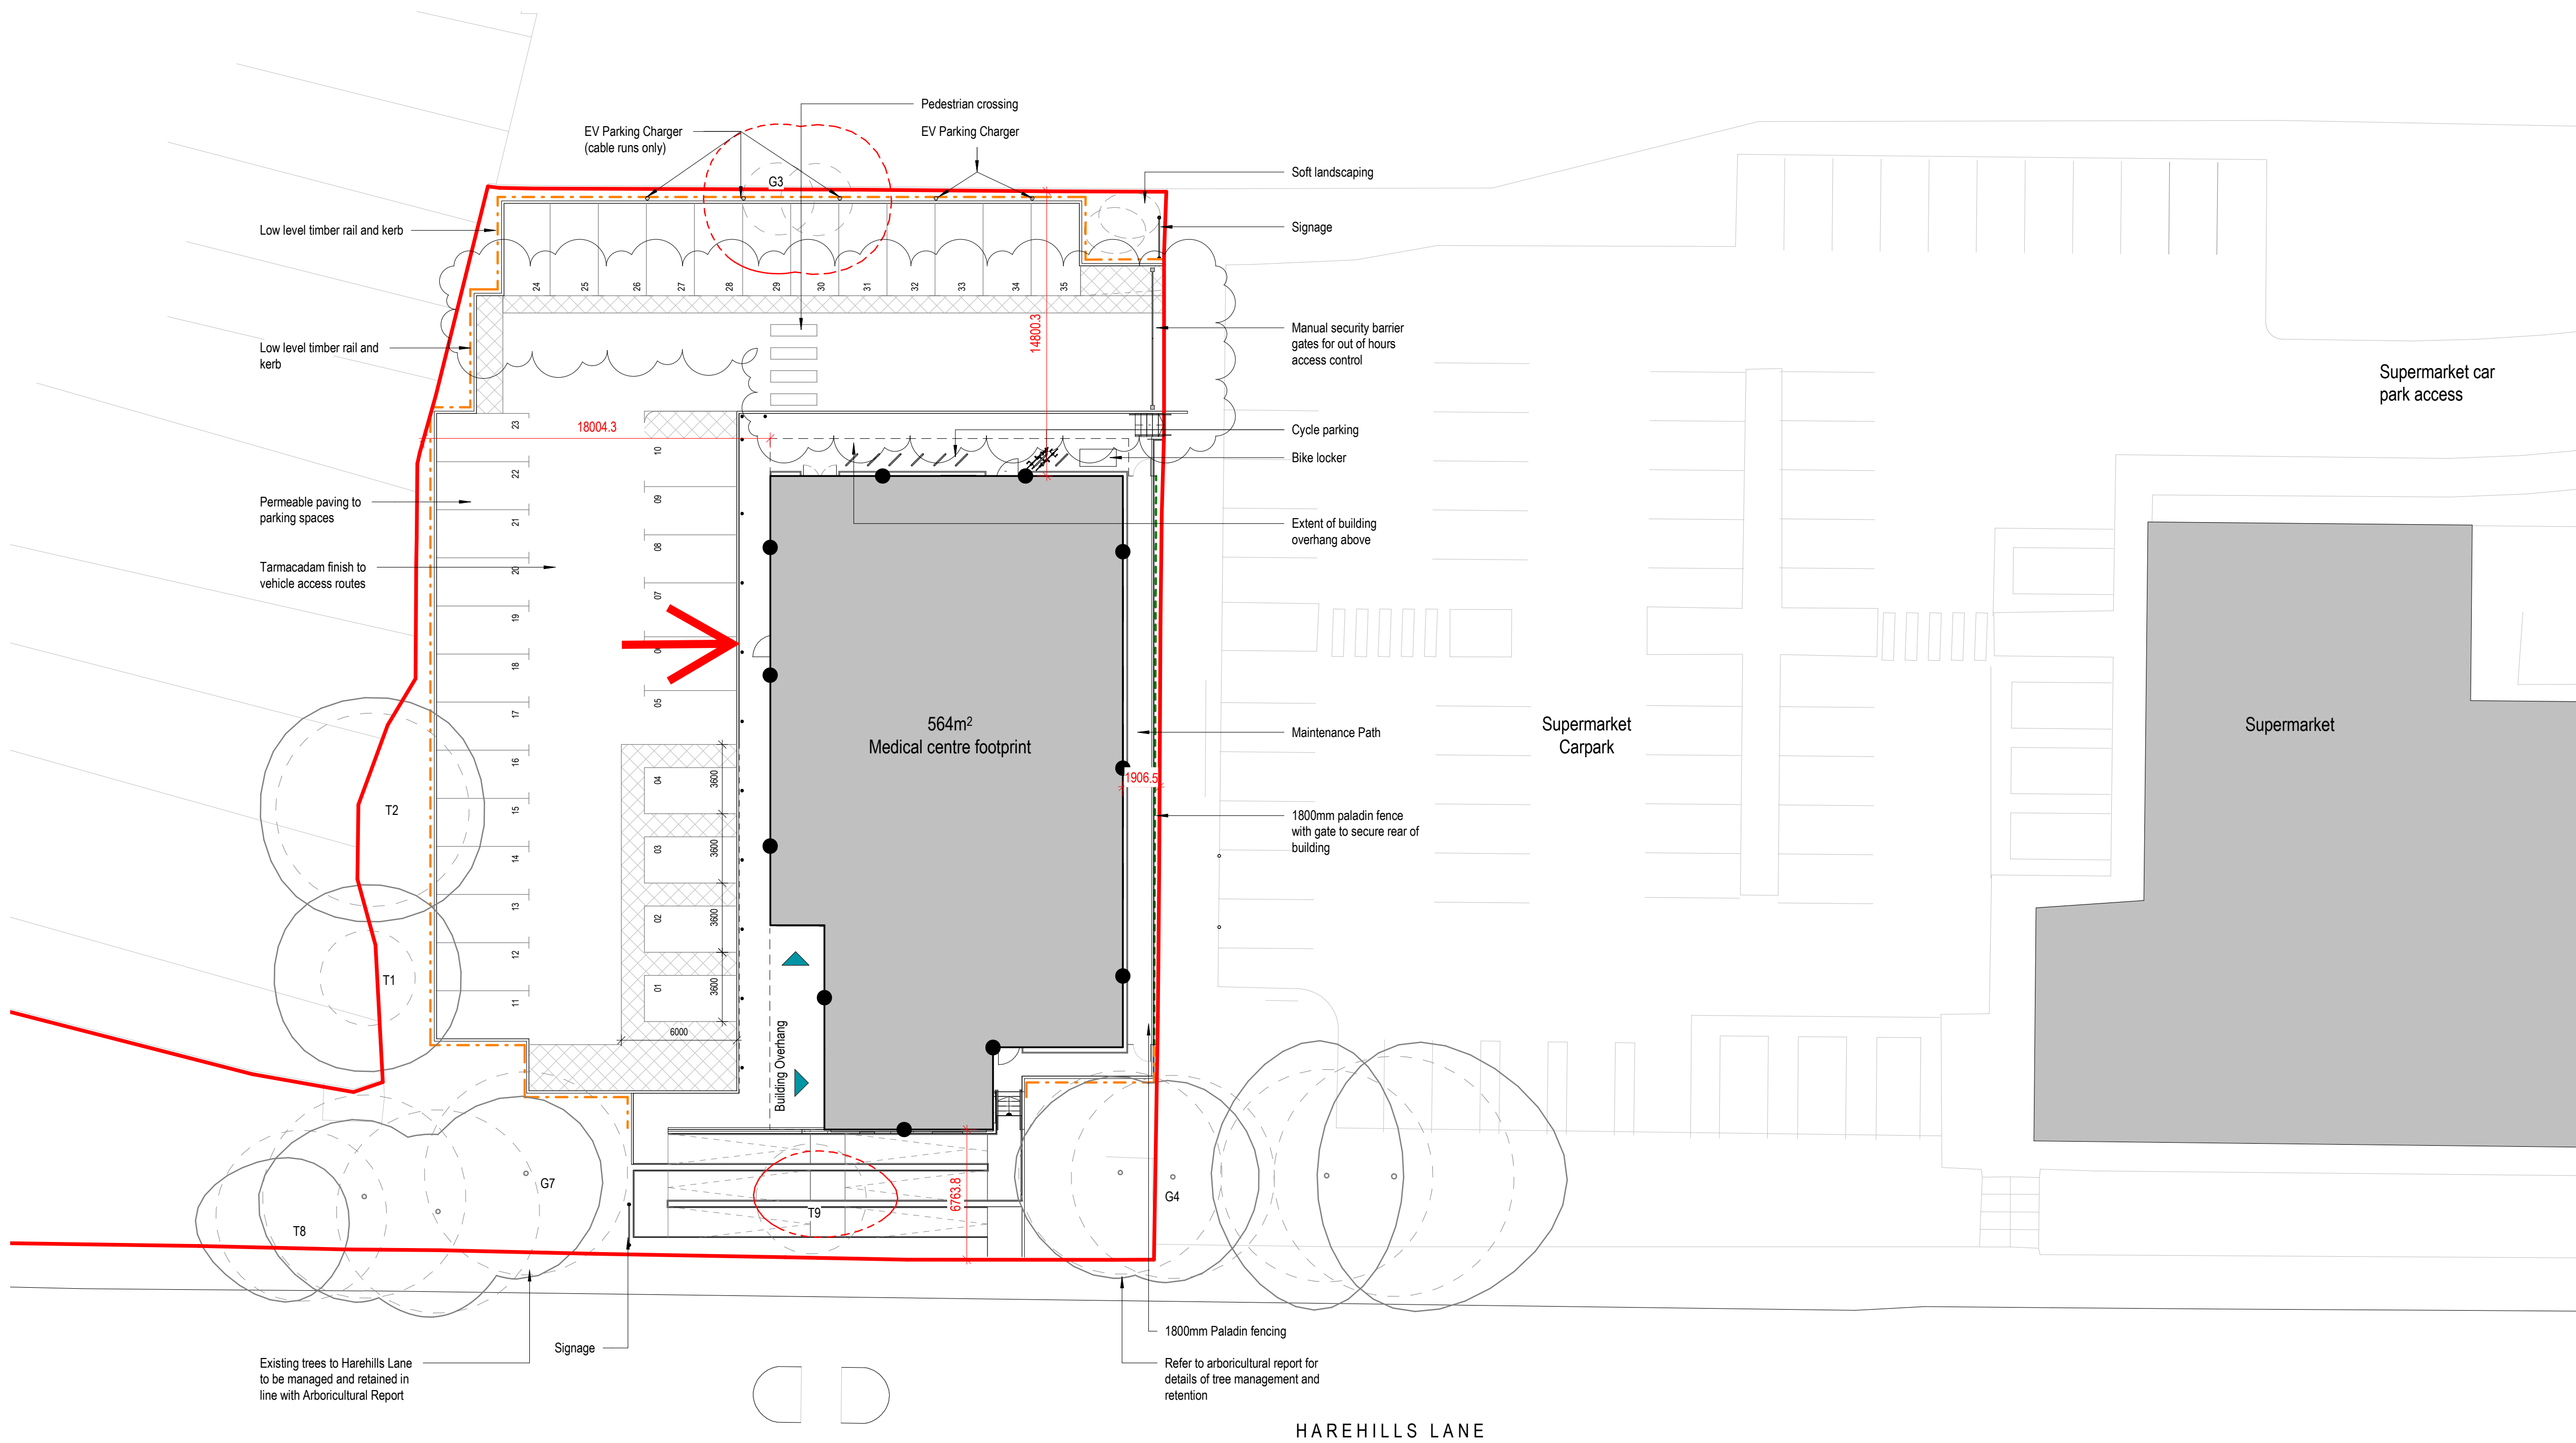
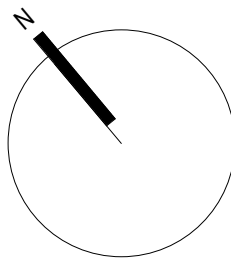


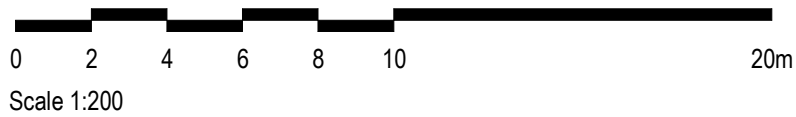

P12	16.11.23	EV parking amended	IOF	TCP
P11	16.11.23	Dimensions added	IOF	TCP
P10	08.11.23	Amendments	IOF	TCP
P9	06.12.22	Dimensions added	IOF	TCP
P8	21.06.22	EV point amended to suit MAE design, Bike locker added	IOF	TCP
P7	07.10.21	Amended in line with consultation feedback, issued for PLANNING RESUBMISSION	IOF	TCP
P6	10.02.21	First Issue: Site plan amended following planning comments issued for PLANNING APPLICATION	AB	TCP
P5	25.11.20	Updated in line with stakeholder feedback		
P4	25.09.20	Updated in line with stakeholder feedback		
P3	13.01.20	Issued for pre-app		
P2	30.07.19	Bin store and cycle stands relocated to undercroft and parking layout reconfigured.		
P1	29.04.20			

Rev:	Date:	Description:	By:	Auth:
			a.	84 Albion Street Leeds West Yorkshire LS1 6AG e. Leeds@pandhs.co.uk t. 0113 245 4332 w. www.pandhs.co.uk

Client:
MAYFAIR GROUP INVESTMENT

Project No: 3092
Project Name: HAREHILLS HEALTH CENTRE

Document Reference:

Project ID	Originator	Volume	Level	Type	Role	Number
HHC	PHS	XX	ZZ	DR	A	90003
PROPOSED SITE PLAN						
Suitability Status:		Revision:				
Code	Description	Code				
S3	REVIEW & COMMENT	P12				

Created By:	Authorised By:	Date:	Scale at A1:
AB	TCP	SEP 2020	1 : 200

This document is © P+HS Architects. If in doubt ASK. Drawing measurements shall not be obtained by scaling. Verify all dimensions prior to construction or product manufacture. Immediately report any discrepancies on this document to the Architect. This document shall be read in conjunction with associated models, specifications and related consultants documents.